






Bike Legend;

Covered bike stands
Qty 4 no. stands (16 spaces)

Sheffield bike stands
Standard Qty 12 no. stands (24 spaces)


Sheffield bike stands
Cargo spaces Qty 5 no. stands (10 spaces)

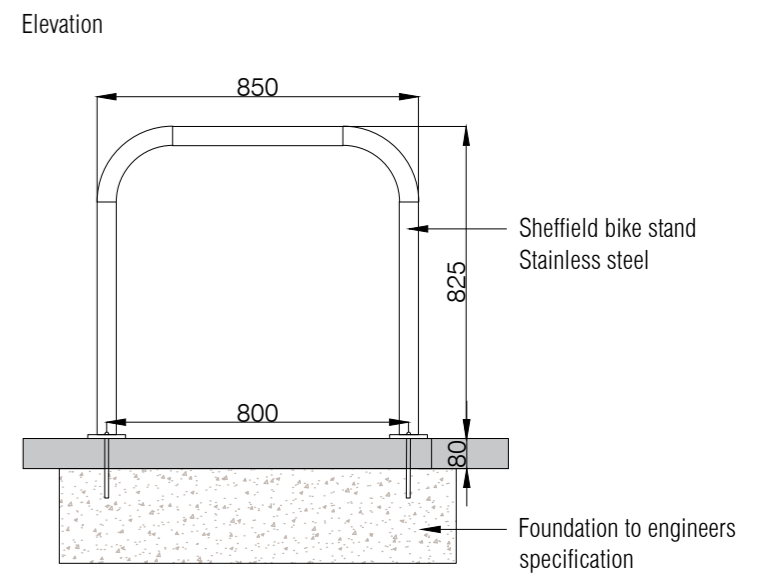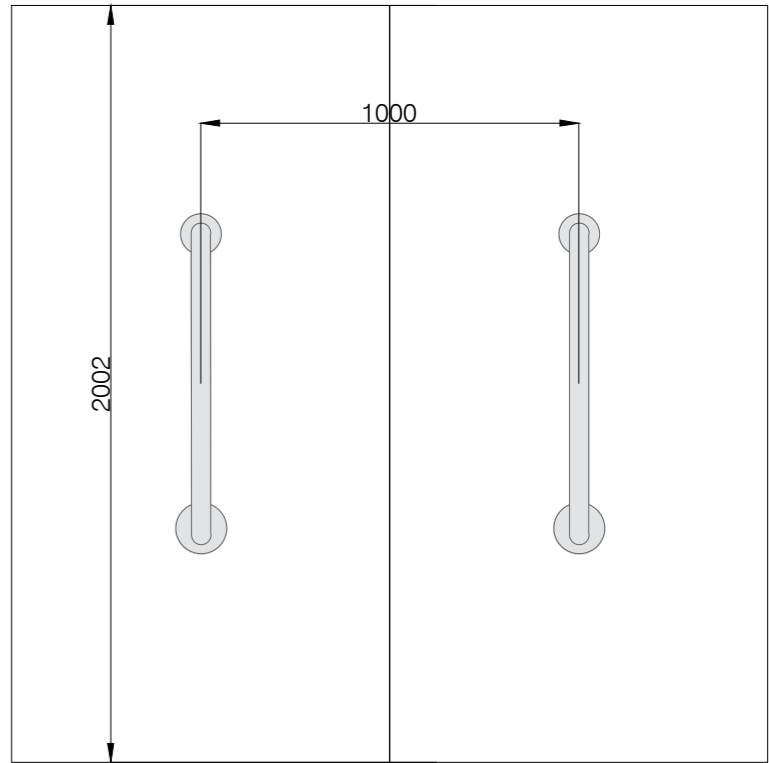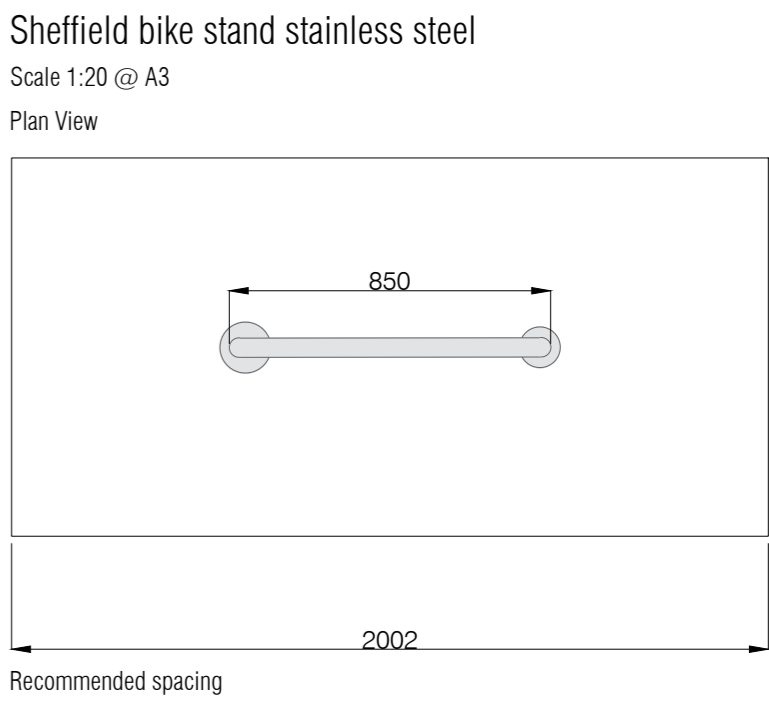

Bike shelter

Scale 1:20 @ A1

Plan View

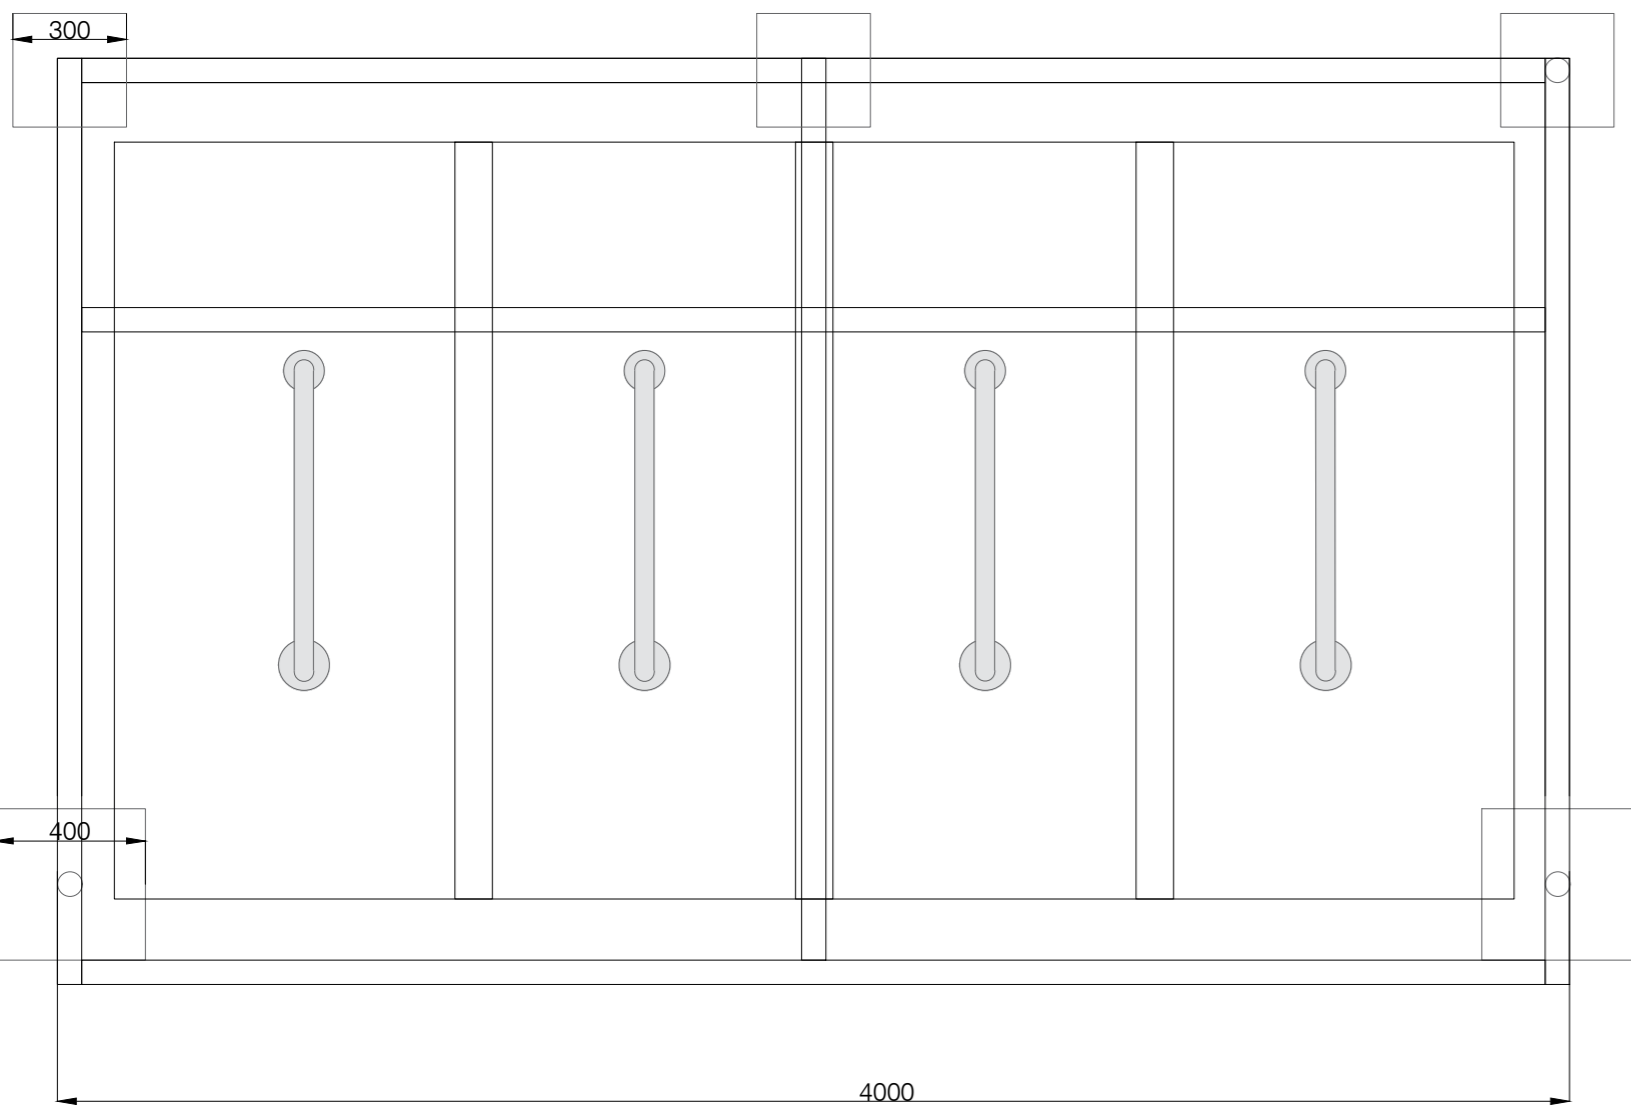

Side elevation

