


Constructed tree pit
Scale 1:50 @ A1

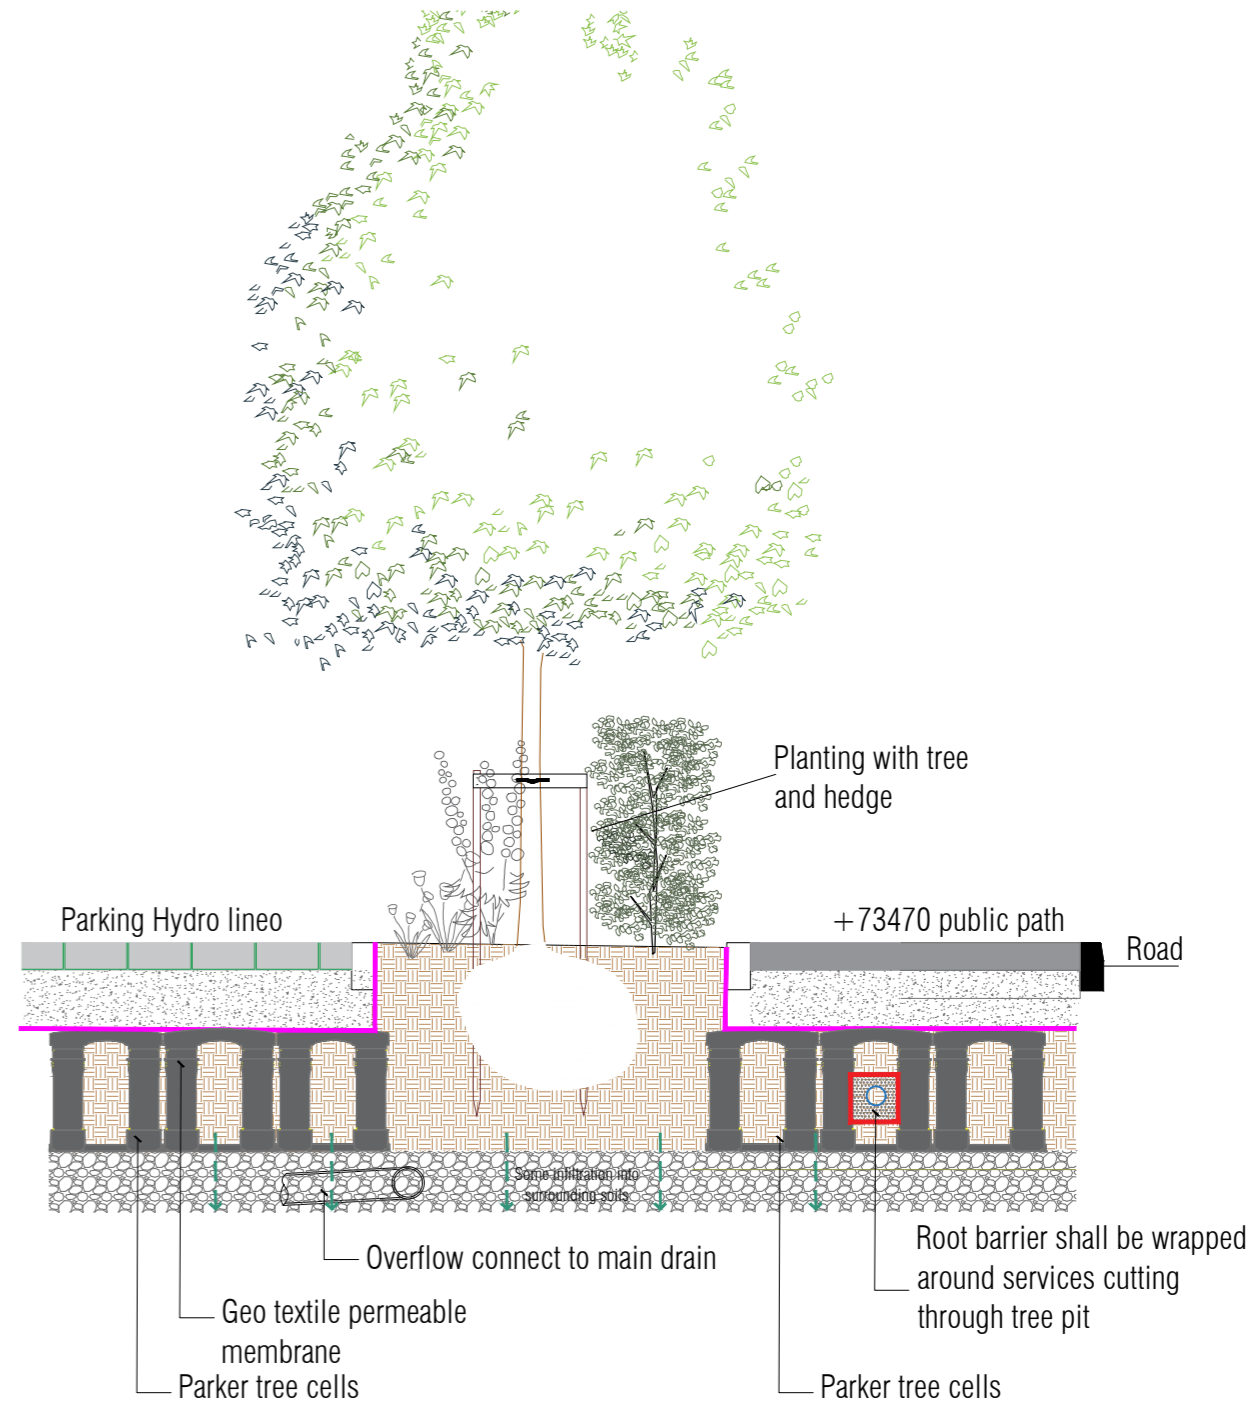


NOTES:
Landscape plans
Copyright Reserved.
Do Not Scale drawing. Use Figured Dimensions Only.
All Discrepancies to be Reported to JaneMcCorkell Landscape Architect



JANE MCCORKELL
DESIGN
Aashbourne, Co. Meath.
Ph: 087 6836520 Email: jane@janemccorkell.com

Rev.	Date.	Note.

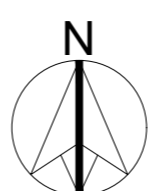

Document no:	CCP045-02-01
Project title:	FIRHOUSE INN LRD.
Drawing title:	HARD LANDSCAPE PLAN
Client:	BLUEMOT DEVELOPMENTS LTD.

DRAWN BY:	SH
SCALE:	1:200 @ A1
DATE:	OCT 2025

Project code:	CCP045
Organisation code:	JCA
Department code:	XXXX

Levels & location code:	00	Sequence number:	02-01	Status code:	S4
Document code:	DR	Revision:	00	JMC REF NO.:	CCP045
Roles code:	L01	Stage:	Suitable for Planning		

This drawing is the copyright of Jane McCorkell Landscape & Garden Design has been prepared for the client and project as stated above. The drawing shall not be reproduced or altered, copied or the written permission of Jane McCorkell Landscape & Garden Design. No liability will be accepted for any amendments made by other persons.