


- THIS DRAWING IS TO BE READ IN CONJUNCTION WITH ALL ENGINEERS & ARCHITECTS DRAWINGS. FIGURED DIMENSIONS ONLY. NOT SCALING TO BE USED. WHERE A CONFLICT OF INFORMATION EXISTS OR IF IN ANY DOUBT ASSESS.
- CONSULTANTS TO BE INFORMED IMMEDIATELY OF ANY DISCREPANCIES BEFORE WORK PROCEEDS.

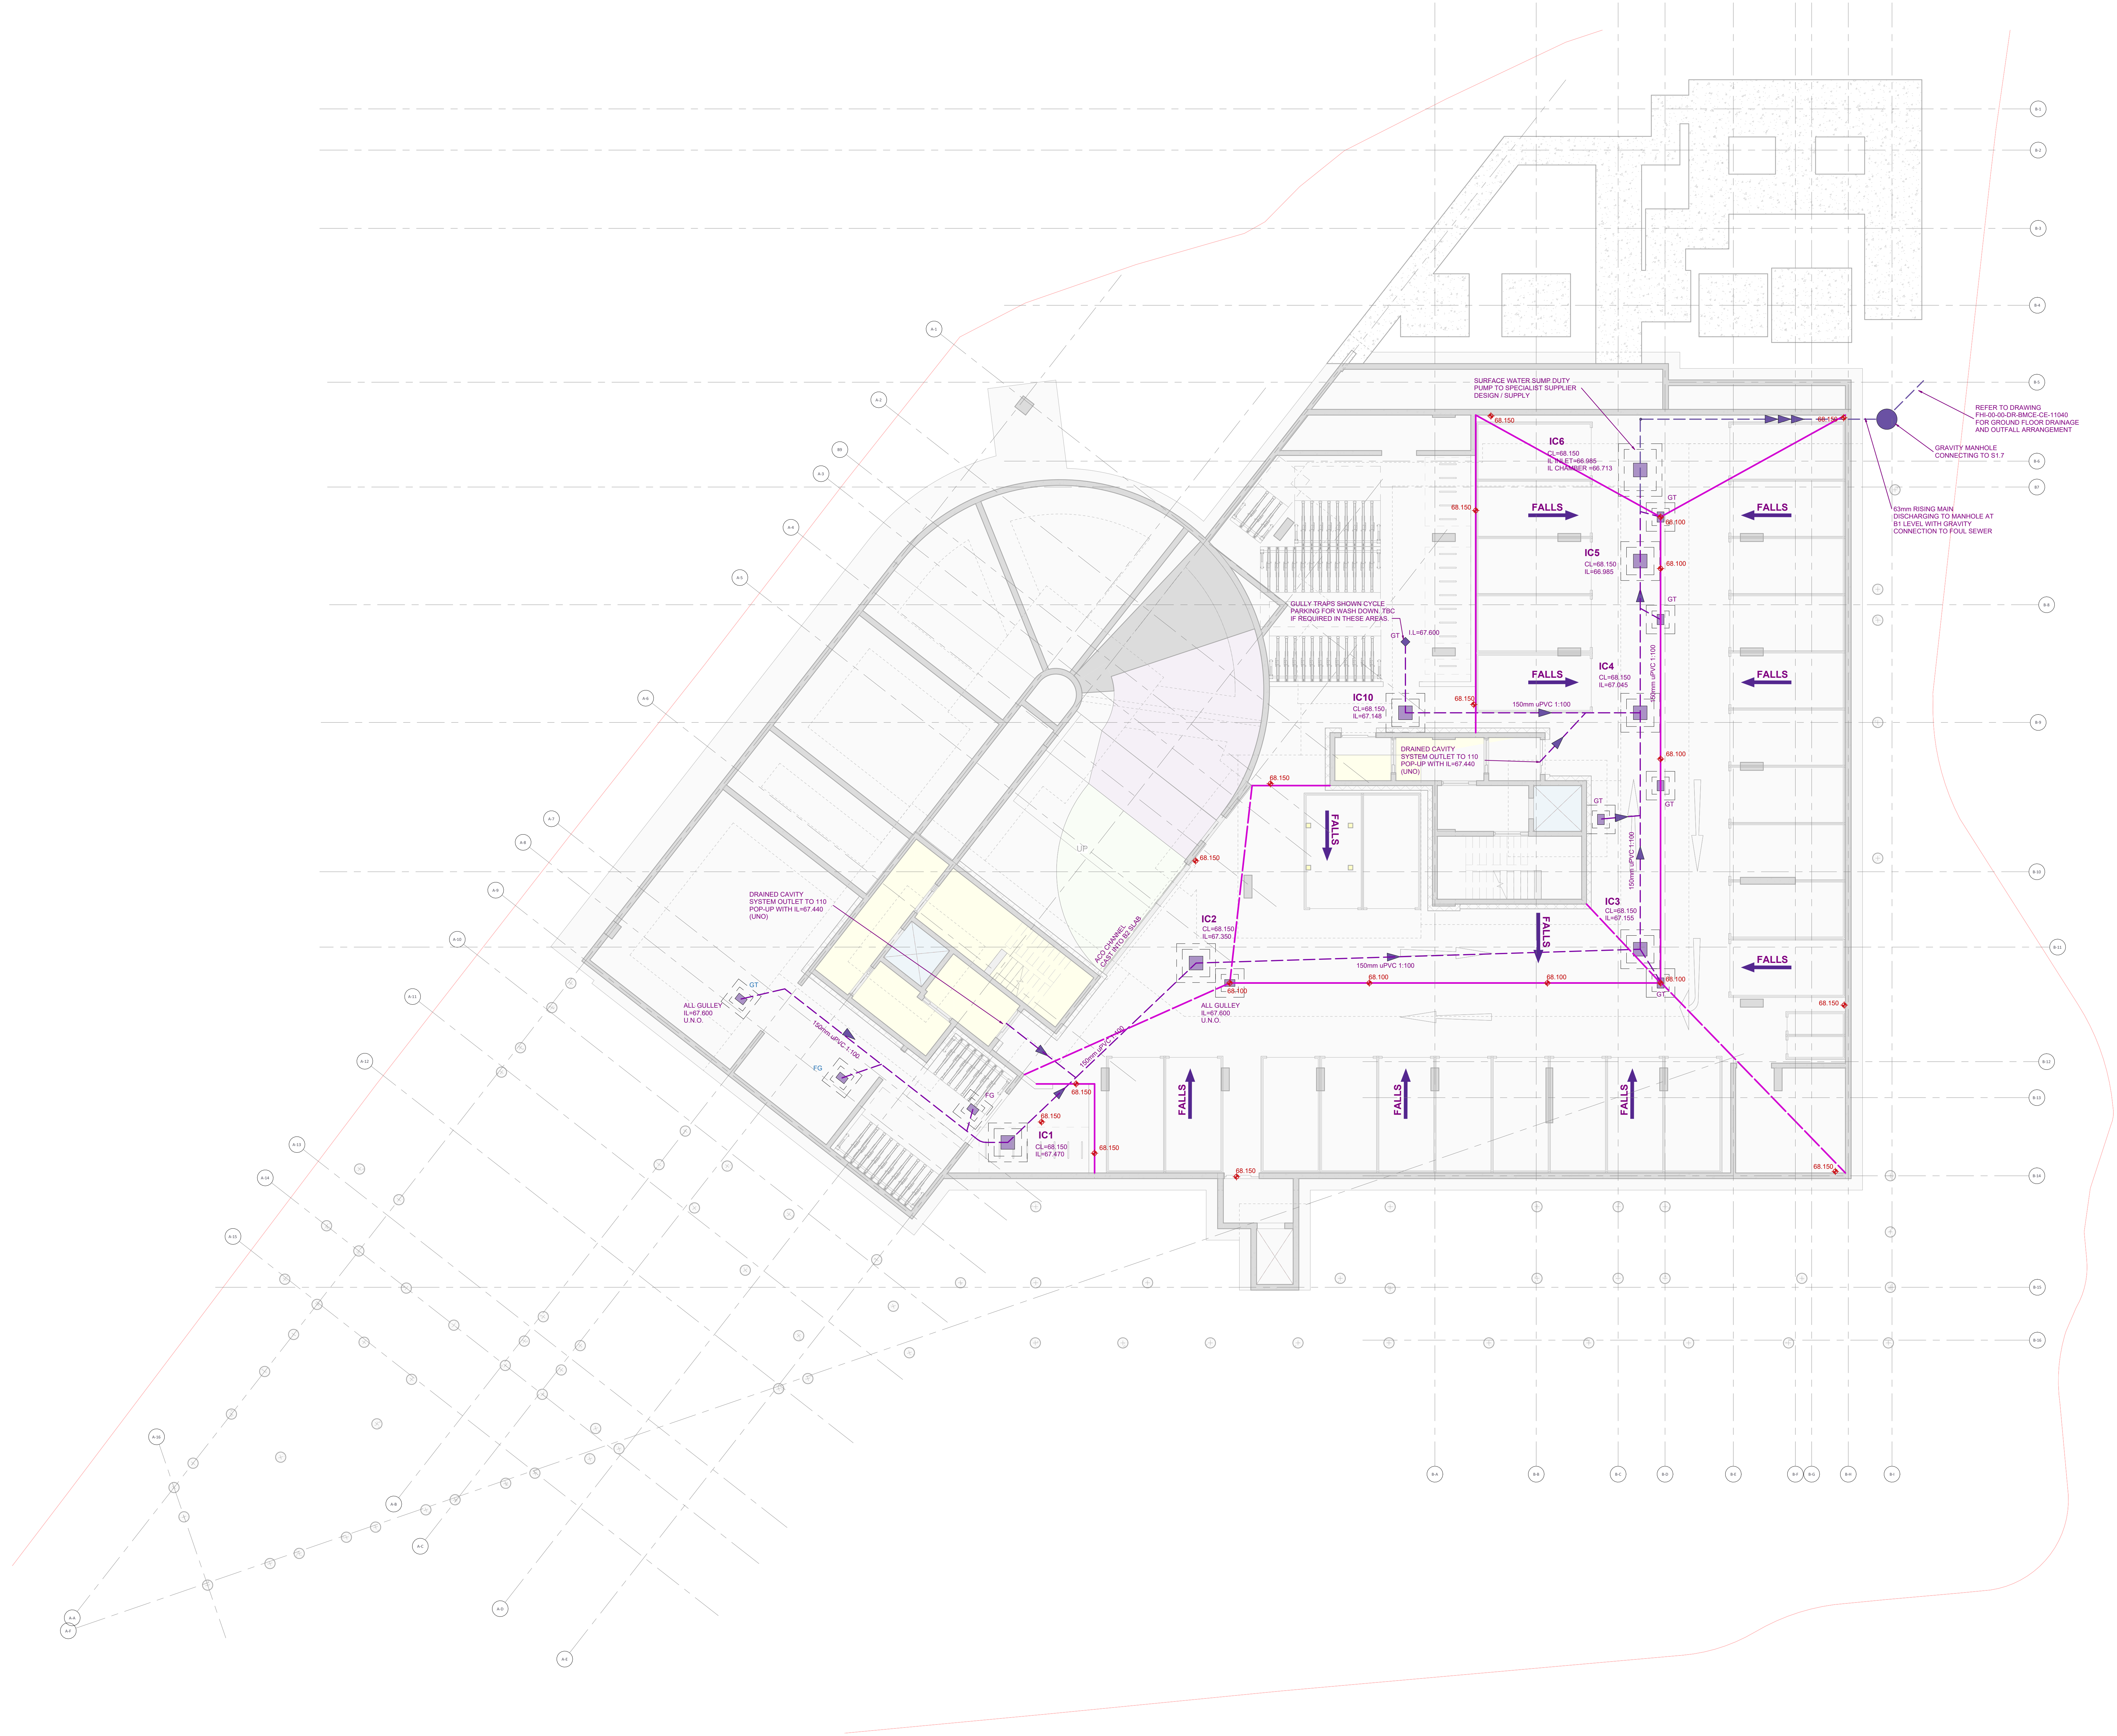

REV	28.10.26	ISSUED FOR PLANNING	EG
ISSUE	DATE	DESCRIPTION	CRED

Project Engineer:	Darragh O'Rourke	Project Director:	Stephen O'Connor
-------------------	------------------	-------------------	------------------

STAGE	PLANNING
-------	----------

BM
Dublin Office:
Sandwell House, 10-14 Lower Sandwell Street, Dublin 2, Ireland.
Tel: (01) 677 3200
London Office:
8th Floor, Mill House, 8 Mill Street, London SE1 2BA,
United Kingdom
Tel: (0204) 20 3750 3030
Consulting Engineers, Civil, Structural, Project Management E-mail: bmco@bmco.ie Web: www.bmco.ie

CLIENT	BLUEMONT DEVELOPMENTS LIMITED	BM PROJECT No.	24.309
--------	-------------------------------	----------------	--------

PROJECT TITLE	No.2 FIRHOUSE ROAD
---------------	--------------------

MODEL REFERENCE	FHI-BMD-ZZ-ZZ-M3-S-20000	STATUS	P1	REVISION	0
-----------------	--------------------------	--------	----	----------	---

DRAWING TITLE	BASEMENT LEVEL 2 DRAINAGE LAYOUT
---------------	----------------------------------

DRAWING REFERENCE	FHI-00-B2-DR-BMCE-CE-11030	STATUS	P8	REVISION	P01
-------------------	----------------------------	--------	----	----------	-----