





① AT-A2A1  
1:100

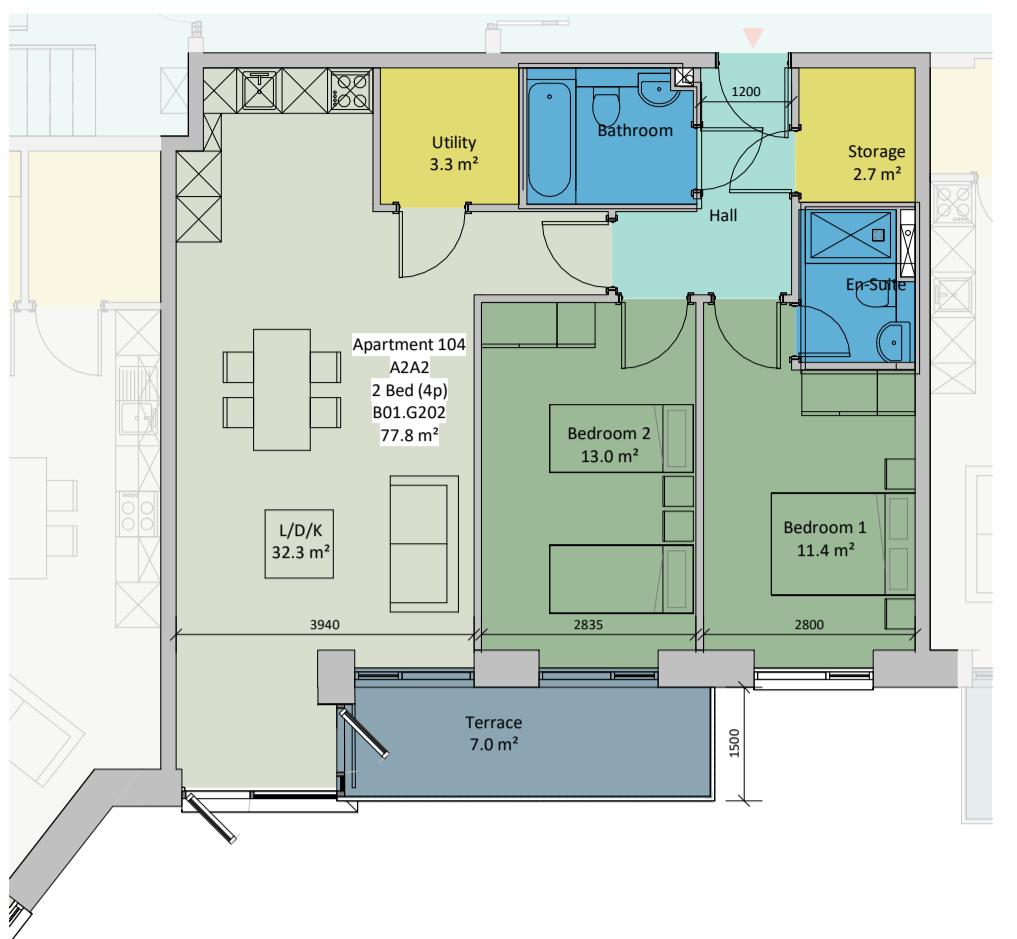


② AT-A2A2  
1:100

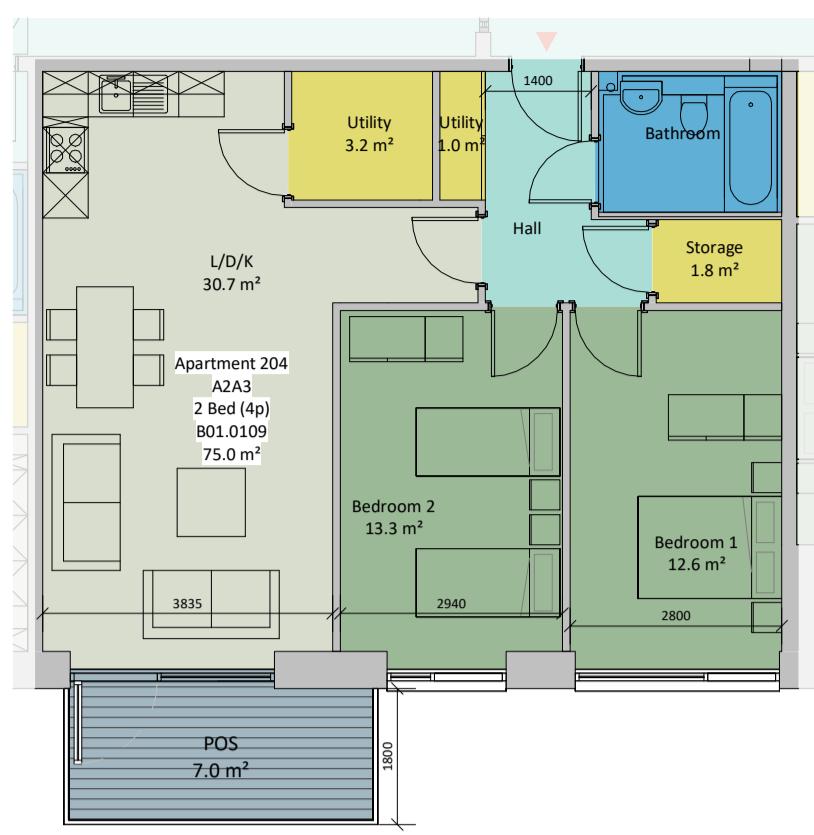


⑪ AT-A2A3  
1:100




⑭ AT-A2A4  
1:100

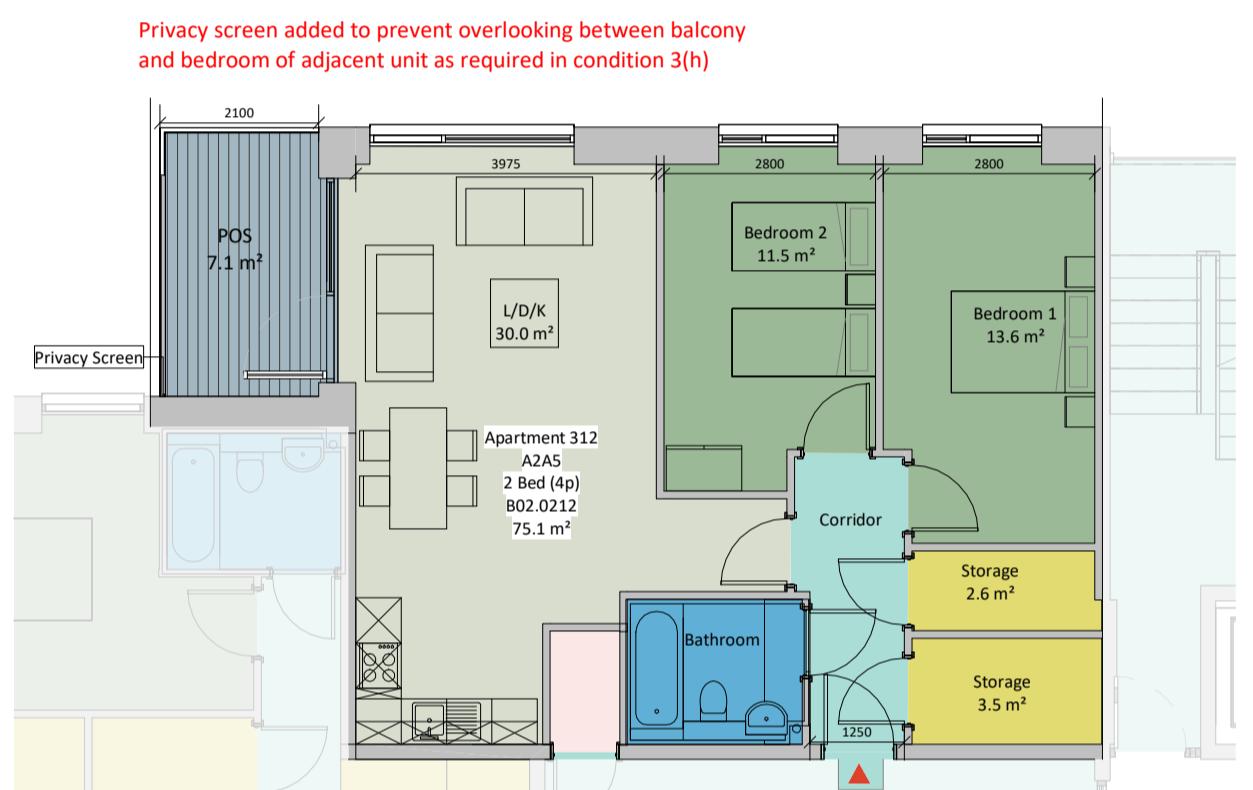

⑬ AT-A2A5  
1:100

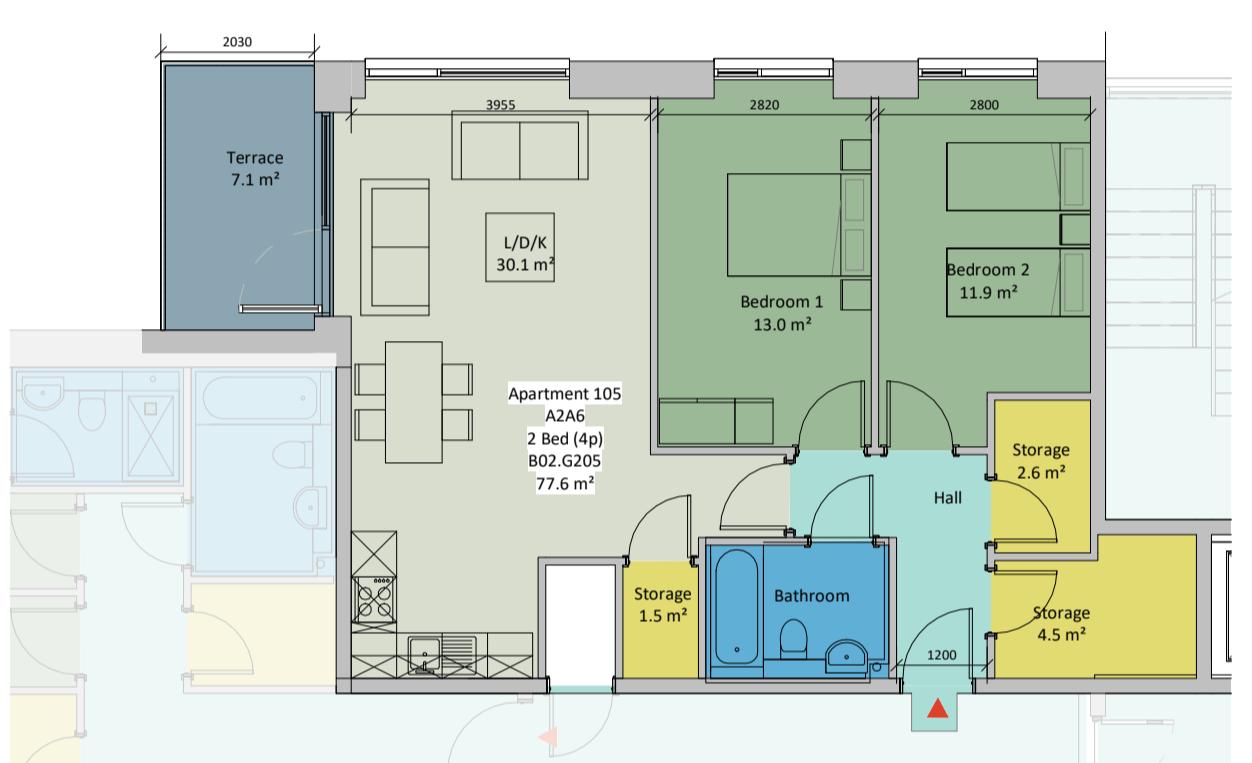


⑯ AT-A2A6  
1:100

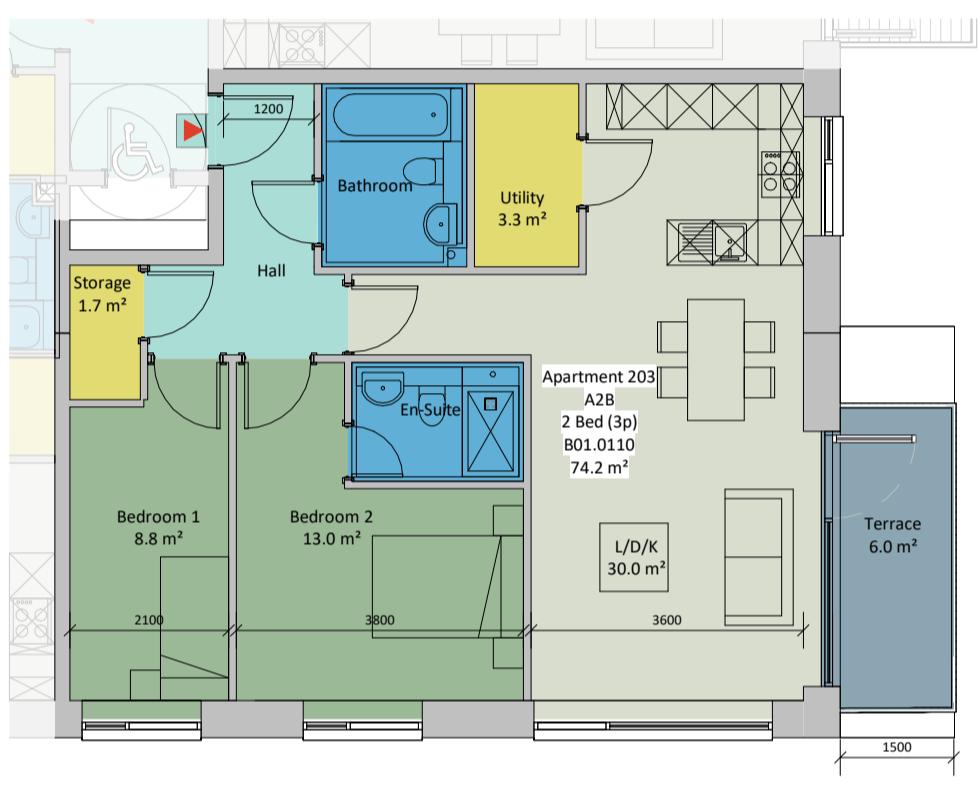

⑳ AT-A2B  
1:100



⑷ AT-A2C  
1:100

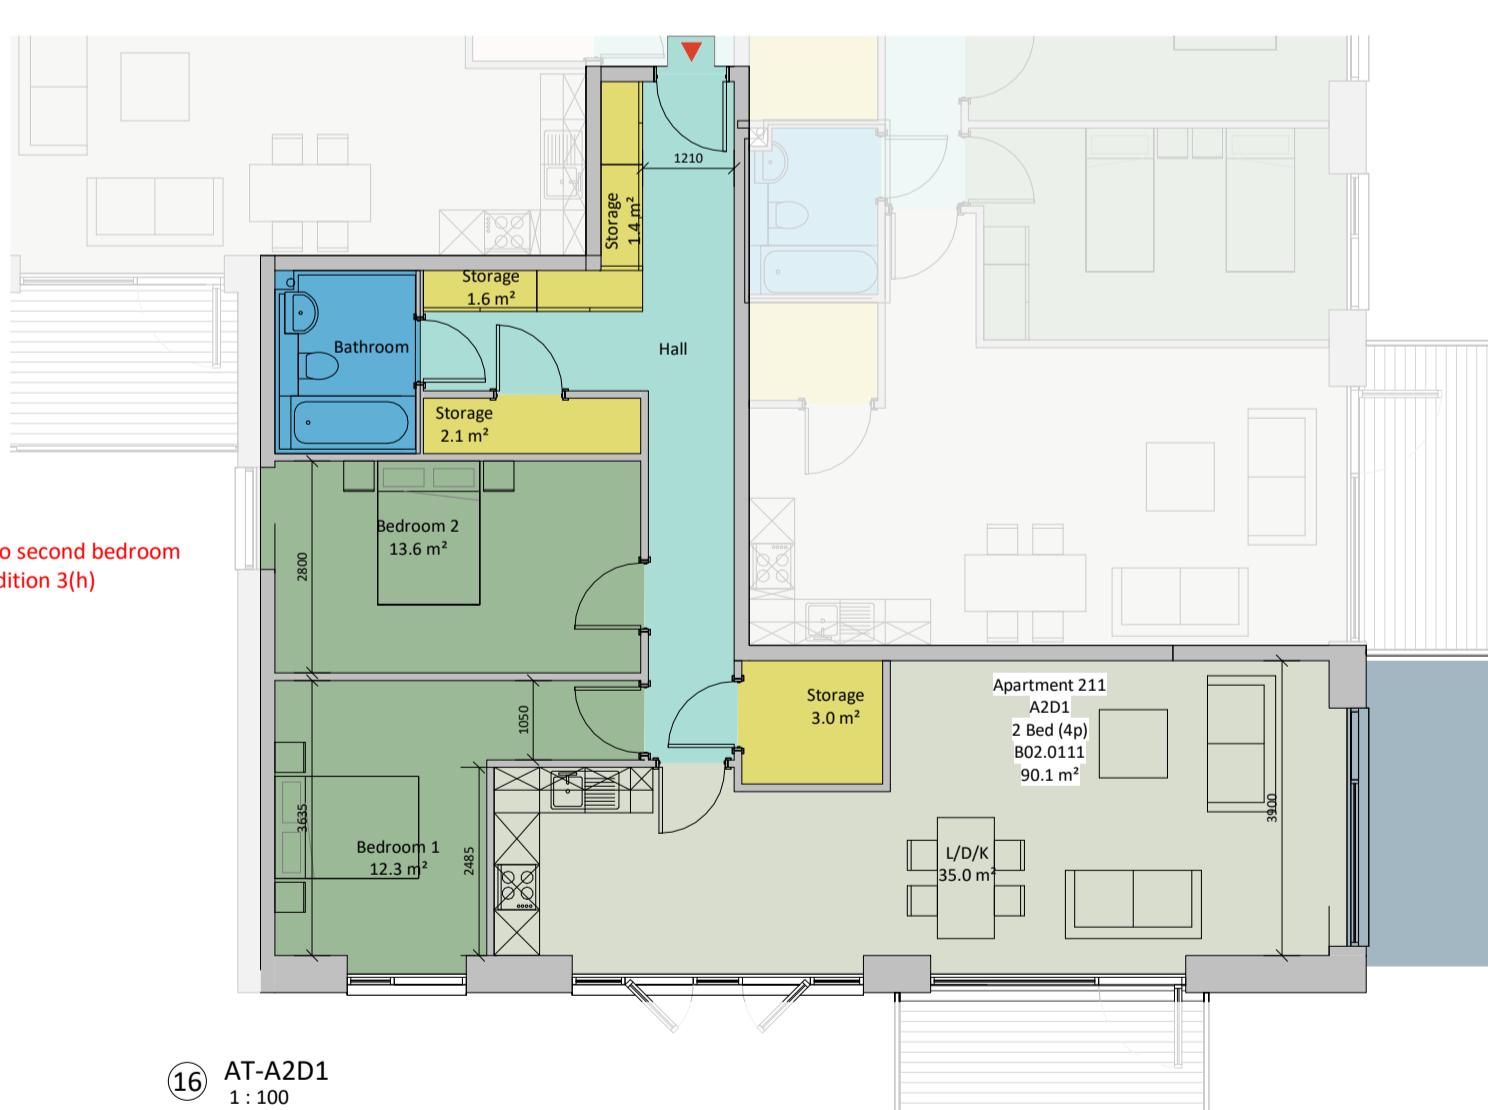

⑯ AT-A2D1  
1:100



⑯ AT-A2D2  
1:100

#### Permitted Apartment Typology Plans - 2 Beds

AT per Block		
Block Name	Project Code	Unit Count
Block 01	B01	38
Block 02	B02	40
Grand total:	78	78

#### Apartment Typology Schedule

Apartment Type Code	Apartment Type Description	Count
A0A	Studio	2
A1A	1 Bed	14
A1A1	1 Bed	1
A1B1	1 Bed	1
A1B2	1 Bed	3
A1B3	1 Bed	4
A1B4	1 Bed	1
A1B5	1 Bed	1
A1C	1 Bed	3
A1D	1 Bed	2
A1E	1 Bed	2
A1F	1 Bed	1
A2A1	2 Bed (4p)	12
A2A2	2 Bed (4p)	2
A2A3	2 Bed (4p)	1
A2A4	2 Bed (4p)	1
A2A5	2 Bed (4p)	2
Grand total:		78

#### Apartment Typology Schedule

Apartment Type Code	Apartment Type Description	Count
A2A6	2 Bed (4p)	1
A2B	2 Bed (3p)	3
A2C	2 Bed (4p)	2
A2D1	2 Bed (4p)	1
A2D2	2 Bed (4p)	1
A2E	2 Bed (3p)	1
A2F	2 Bed (4p)	2
A2G	2 Bed (4p)	2
A2J	2 Bed (4p)	2
A2K	2 Bed (3p)	1
A2L	2 Bed (3p)	2
A2N	2 Bed (4p)	1
A3A1	3 Bed	1
A3A2	3 Bed	1
D1A	Duplex (1b)	2
D2A	Duplex (2bsp)	1
D2B	Duplex (2b3p)	1
Grand total:		78

#### Revision Description

S247 Submission

Date

10.04.2025

A3-C01

LS

32B Pre Planning - Permitted

13.06.2025

A3-C02

LS

Any reference to fire safety design or performance is presented for coordination purposes only. Refer only to the granted Fire Safety Certificate, and fire consultant's information for fire safety design, specification and performance.

Figured dimensions only to be used. This drawing is copyright of O'Mahony Pike Architects Ltd. All information is shared as per approved use in accordance with ISO19650-2:2018, Table 5; Standard Codes for Suitability of Models and Documents and the BEP. If the 'Status' field is empty, this information has been shared at S0 - WIP.

**O'mahony pike**

Project No.: 20022A

Scale @ A0: 1 : 100

Project Lead: MH

Date: 13.06.2025

Drawn By: LS

Revision: A3-C02

Status: CP

Project: Firhouse

Location: Firhouse Road, Firhouse, Dublin 24

Client: Bluemont Developments (Firhouse) Limited

Drawing Title: Permitted Apartment Typology Plans - 2 Beds

Drawing No.: 20022A-OMP-AT-ZZ-DR-A-1002

Source file: 20022A-OMP-AT-ZZ-DR-A-1002.rvt