




Small tree planting shrubs

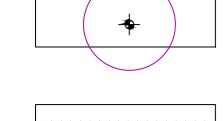


Root barrier to be instanced along Service

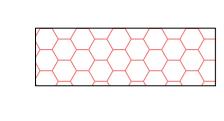

Surface water sewer

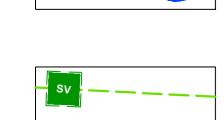



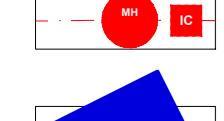



Scale 1:50 @ A1

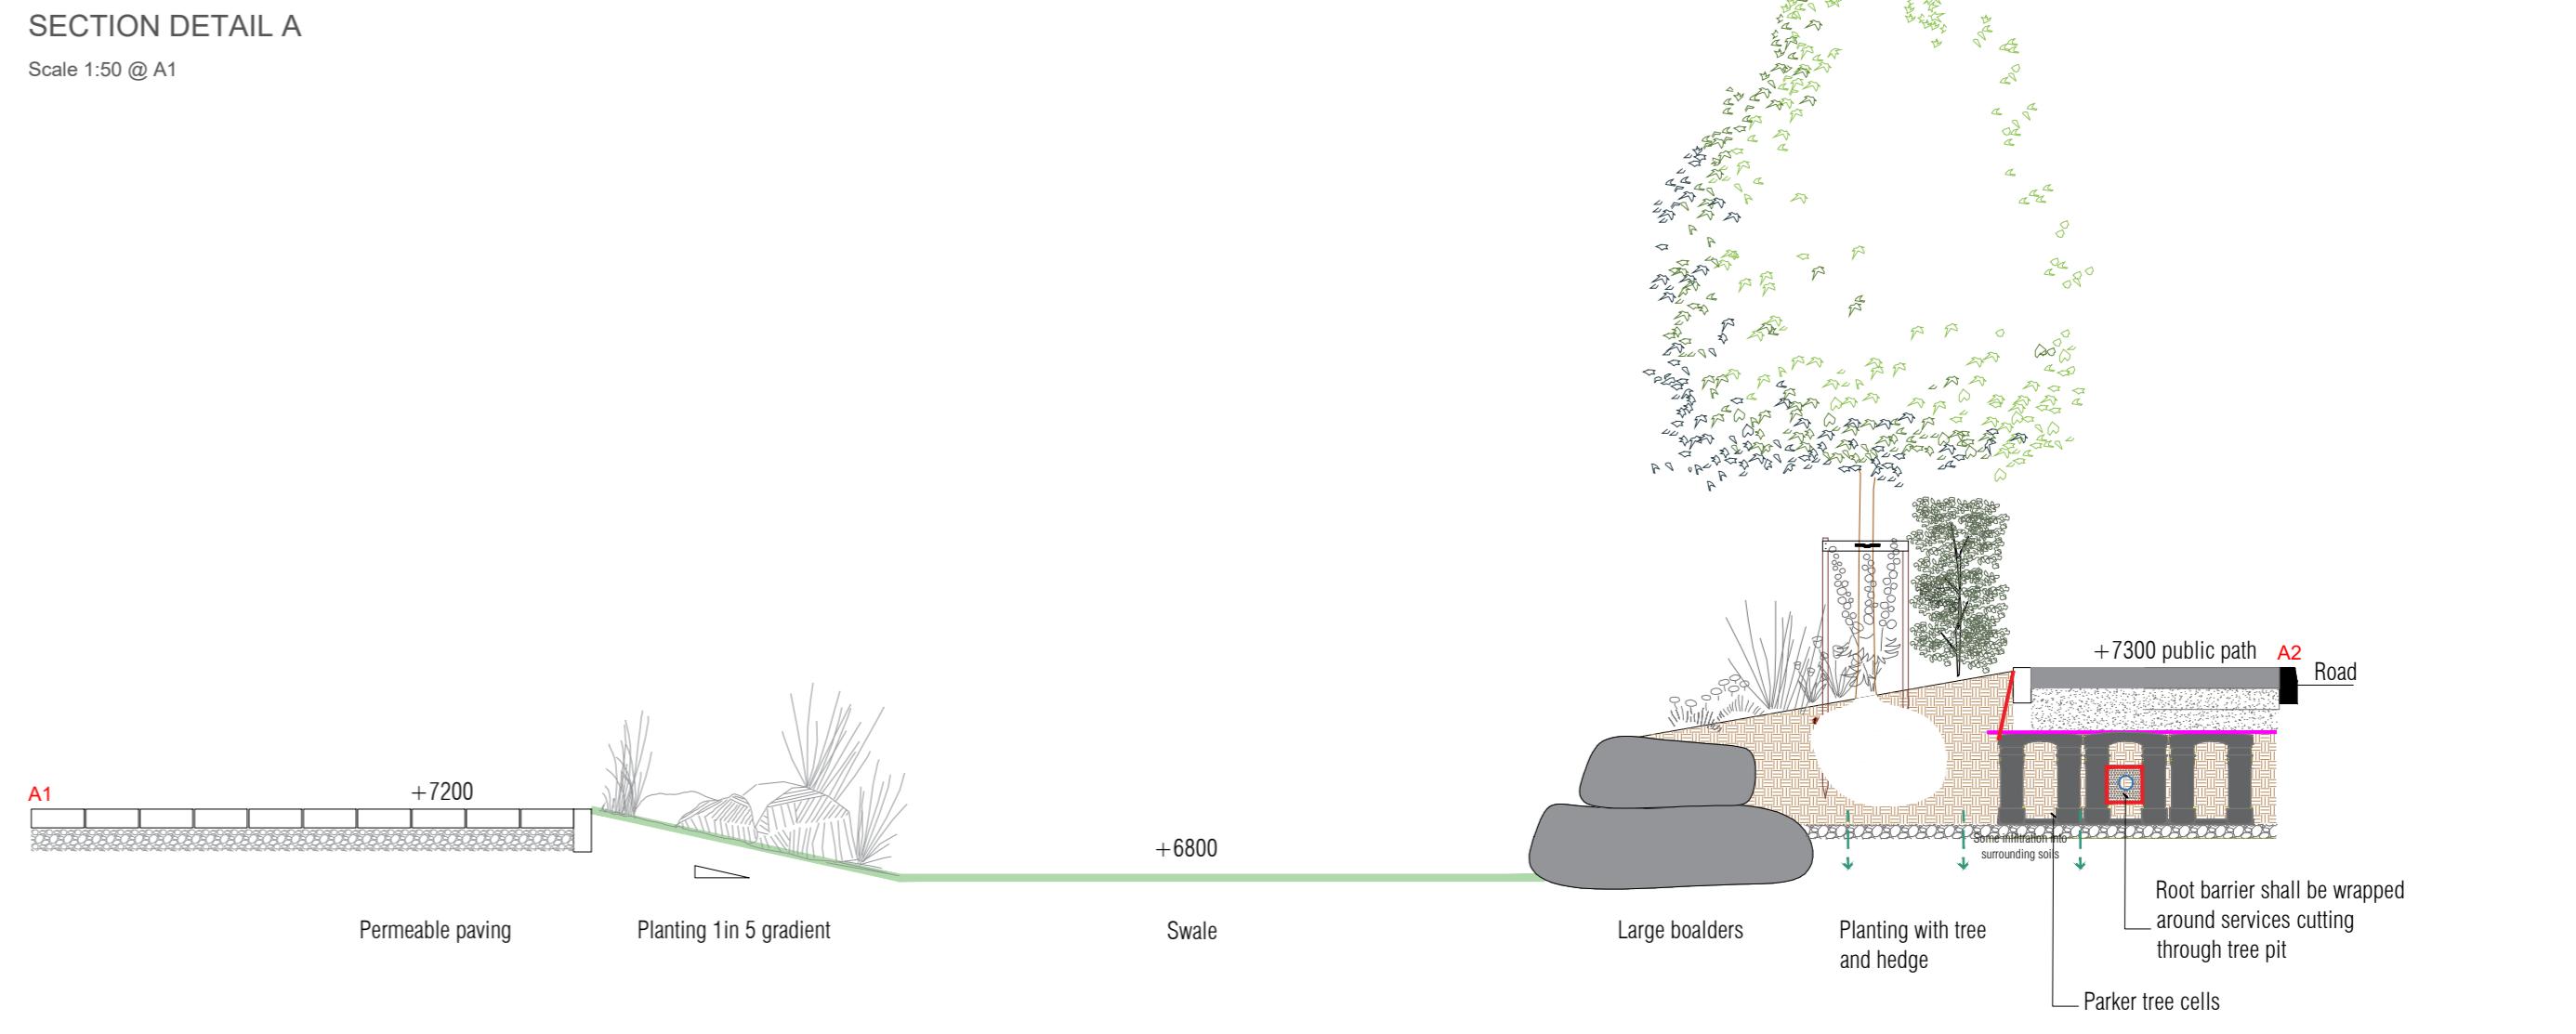


NOTES:
Landscape plans
Copyright Reserved.
Do Not Scale drawing. Use Figured Dimensions Only.



JANE MCCORKELL P E S S I G N

1 B E S T O N

Rev. Date.

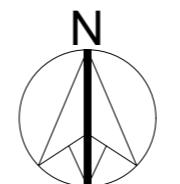

Document no: CCP045-03-02

1

100

Project code

CCII

045

Level & location code:	Sequence number:	UTRAC CODE
00	03-02	S4

Document code: DR	Revision: 00	JMC REF NO: CCP045
Palce code:	Stage:	

Role code: L01 Stage: Suitable for Planning

Design has been produced for the client and project as stated above. The
permission of Jane McCorkell Landscape & Garden Design. No liability will be