


Studio	Duplex (3b)
1 Bed	Basement
2 Bed (3p)	Basement B2
2 Bed (4p)	Circulation
3 Bed	Commercial
Duplex (1b)	Plant/Store
Duplex (23p)	Parking
Duplex (24p)	

Accessible Parking Schedule		
Description	Parking Space Count	Percentage
Accessible Designated Car Parking Space	3	100%

Type	Comments	Parking Space Count	Percentage
Electric Charging Space		6	11%

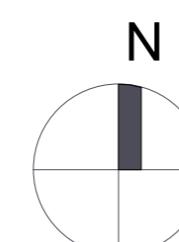

Bicycle Parking Schedule			
Type	Parking Type	Parking Location	Parking Spaces
Sheffield Bike Stand	Sheffield Bike Stands	B1	32
Sheffield Bike Stand	Bicycle Space	Internal	74
Two Tier Bike Rack	Bicycle Space	Internal	150
Grand total: 16			256

Motorcycle Parking Schedule			
Type	Parking Type	Parking Location	Parking Spaces
1000 x 2500 mm_Motorcycle	Residential	B2	6

Car Parking Schedule			
Type	Parking Type	Parking Location	Parking Spaces
B1			
2500 x 5000 mm_Apartment	Retail Customer	B1	29
3600 x 6000 mm_Creche_Parent + Child	Retail Customer	B1	1
4800 x 6000 mm_Accessible_EV	Retail Customer	B1	3
4800 x 6000 mm_Creche_Parent+Child	Retail Customer	B1	1
			34
B2			
2500 x 5000 mm_Apartment	Residential	B2	18
2500 x 5000 mm_Electric Charging	Residential	B2	3
2500 x 6000 mm_Apartment	Residential	B2	1
			22
Grand total: 56			56



PARKING LEGEND
B1.P01 Number
P = Car Space, M = Motorbike
Level

Parent and Child Space
Accessible Designated Space
EV Electric Vehical Charging Space

POS Private Open Space

ENTRANCE MARKERS

Building Entrance / Egress

Basement Entrance / Egress (Vehicular)


SITE BOUNDARY SHOWN IN RED

ORDNANCE SURVEY
Licence Number CYALS0442655

Sheet 330-14, Sheet 339-15,

X,Y=711273.023236,727545.263206

Permitted GA Plan - Level B2

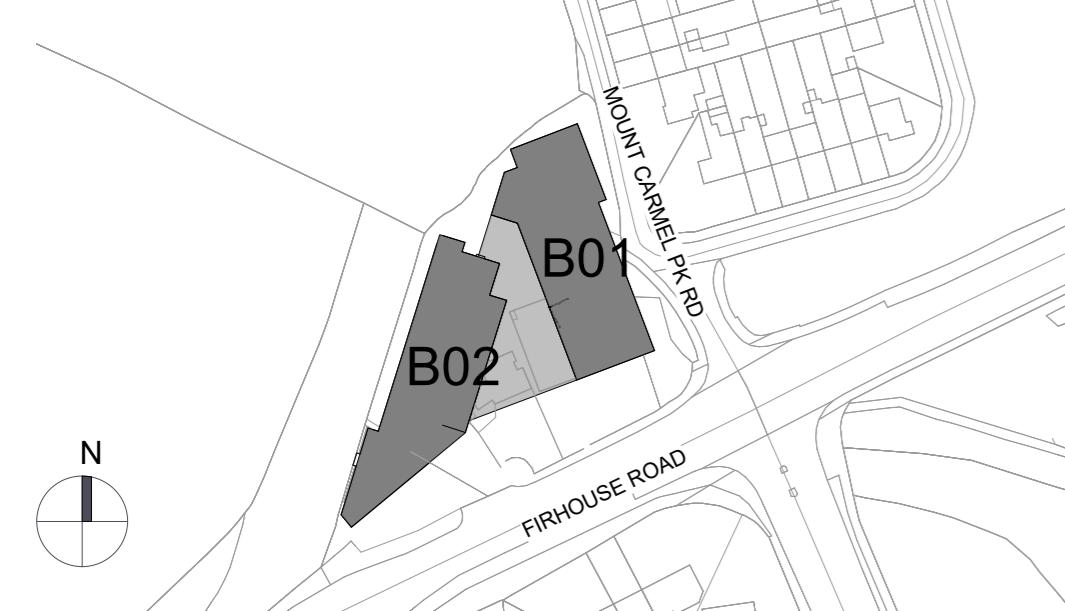

Revision Description

S247 Submission

32B Pre Planning - Permitted

Date

10.04.2025

A3-C01

LS

Rev. No.

A3-C02

LS

o'mahony pike

architecture|urban design

Dublin

The Chapel

Mount St. Anne's

Milltown, Dublin 6

D06 XN52 Ireland

Cork

One South Mall

Cork City

Co. Cork

T12 CCN3 Ireland

Project No.: 20022A

Project Lead: MH

Date: 13.06.2025

Drawn By: LS

Revision: A3-C02

Status: CP

Any reference to fire safety design or performance is presented for coordination purposes only. Refer only to the granted Fire Safety Certificate, and fire consultant's information for fire safety design, specification and performance.

Figured dimensions only to be used. This drawing is copyright of O'Mahony Pike Architects Ltd. All information is shared as per approved use in accordance with ISO19650-2:2018, Table 5; Standard Codes for Suitability of Models and Documents and the BEP.

If the 'Status' field is empty, this information has been shared at S0 - WIP.

Drawing Title: Permitted GA Plan - Level B2

Drawing No.: 20022A-OMP-ZZ-B2-DR-A-1098

Source file: 20022A-OMP-ZZ-B2-DR-A-1098.rvt