




1 AT-D1A - Lower Level
1 : 100

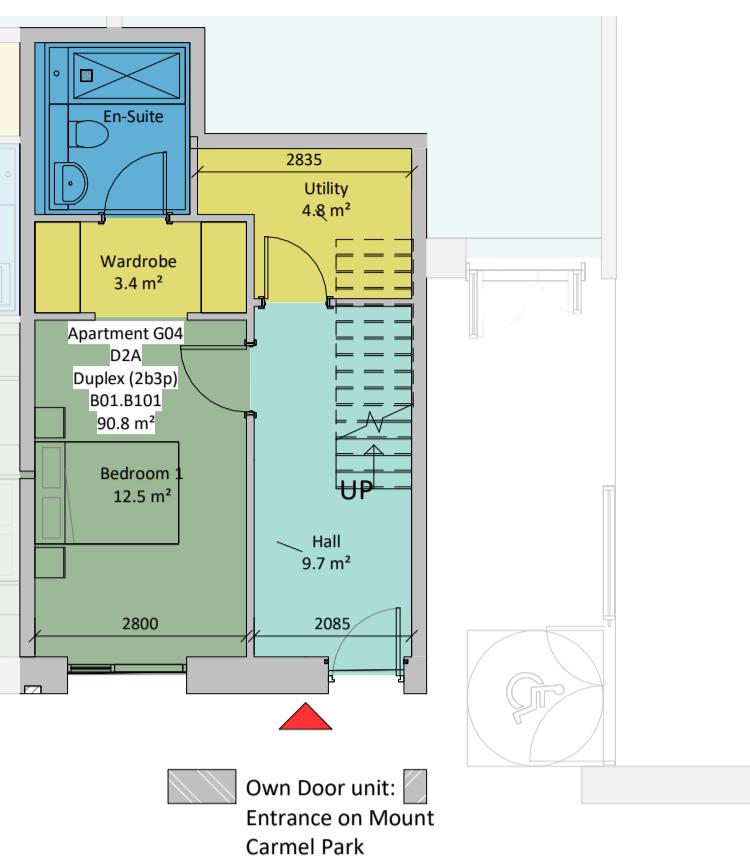


3 AT-D2A - Lower Level
1 : 100

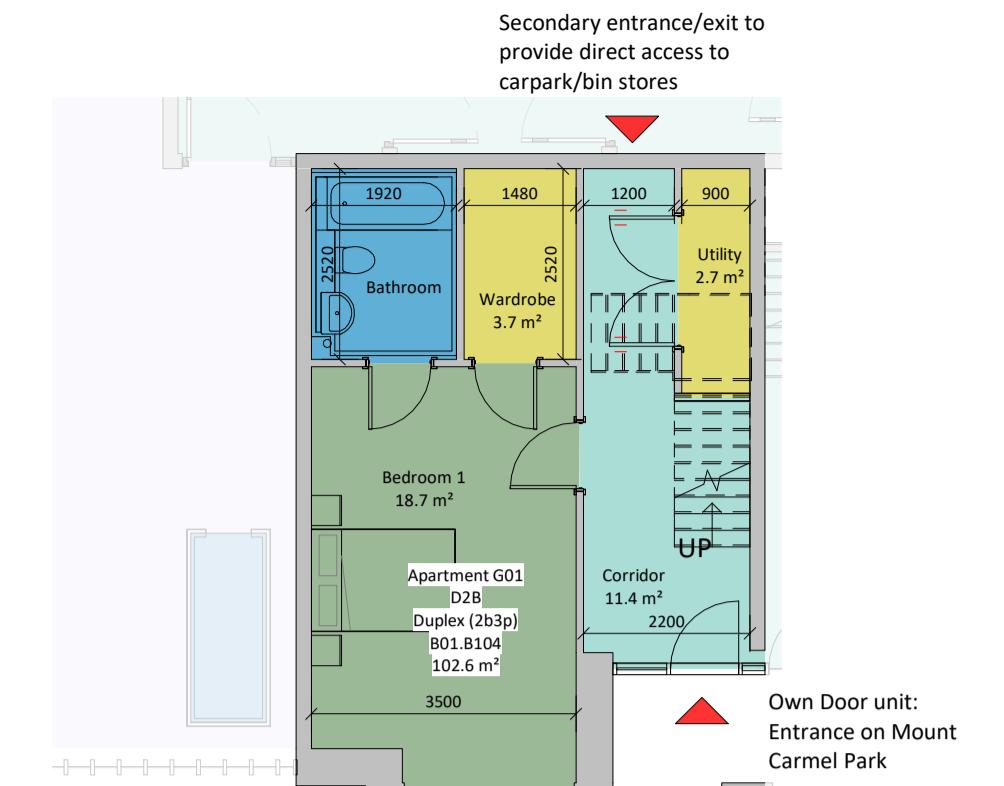


5 AT-D2B - Lower Level
1 : 100

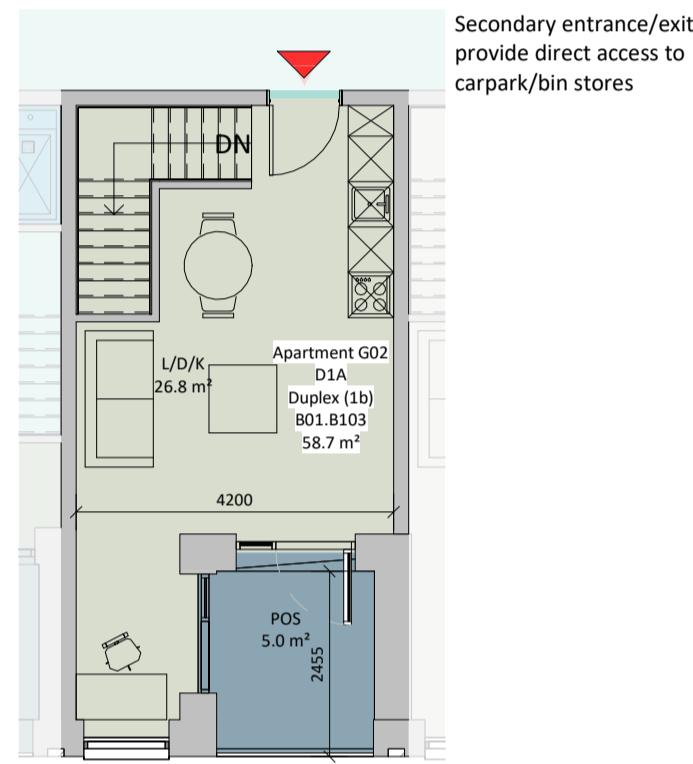


2 AT-D1A - Upper Level
1:100

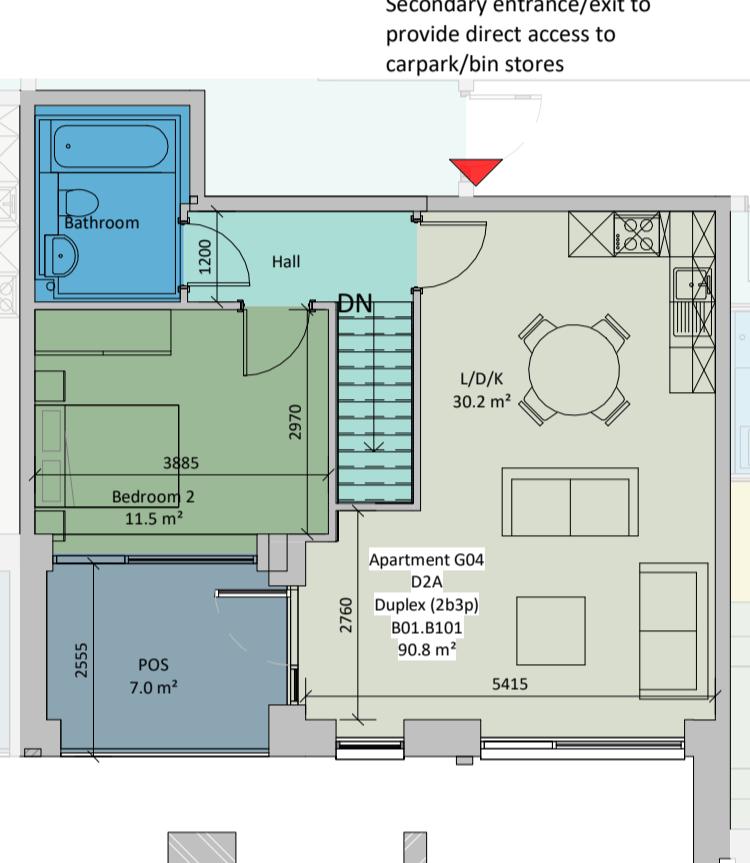


4 AT-D2A - Upper Level
1 : 100

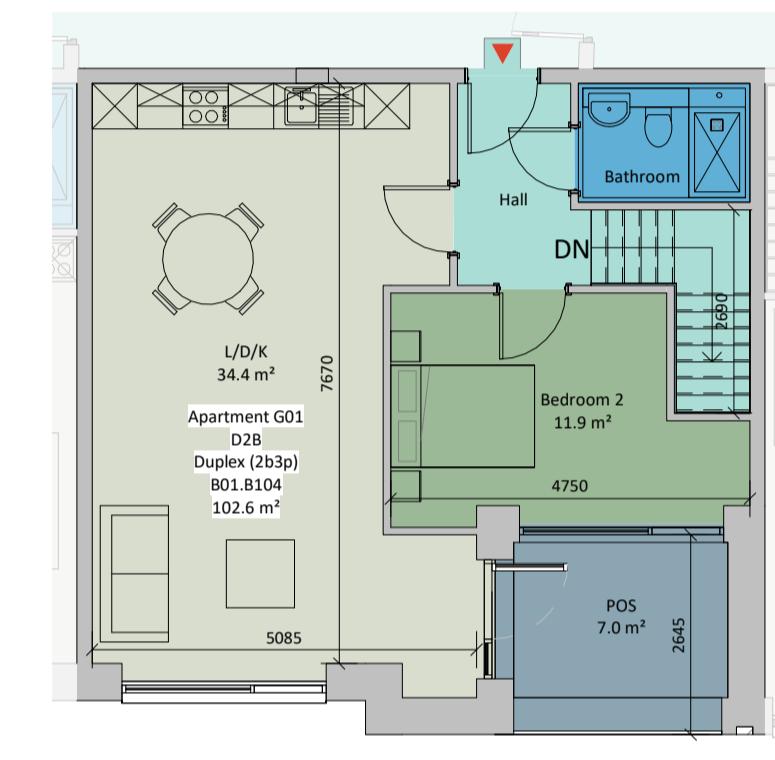

6 AT-D2B - Upper Level
1 : 100

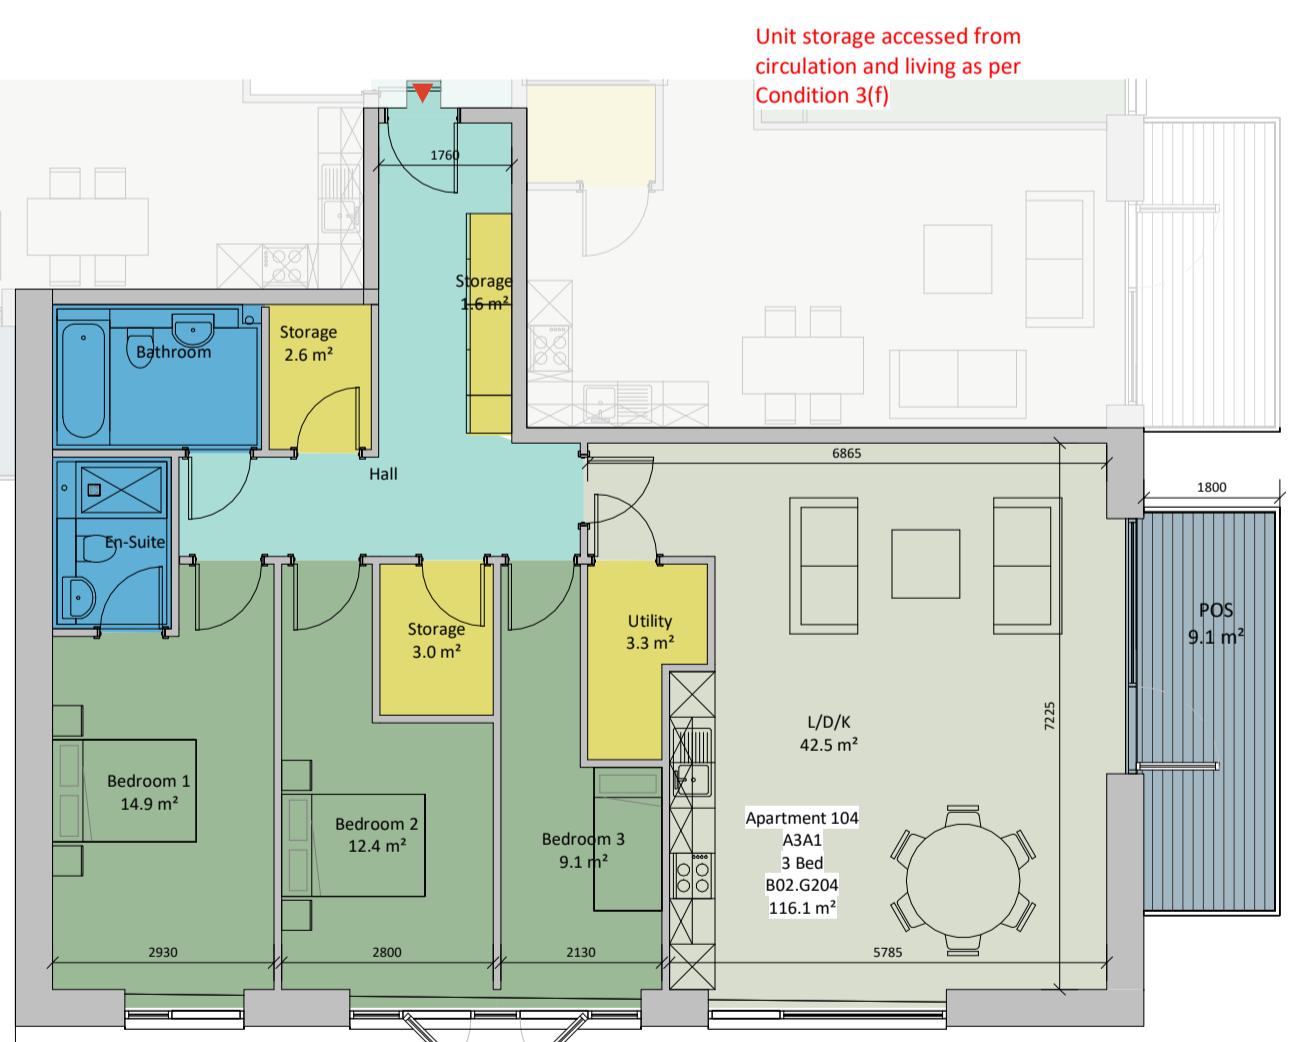

7 AT-A3A1
1 : 100

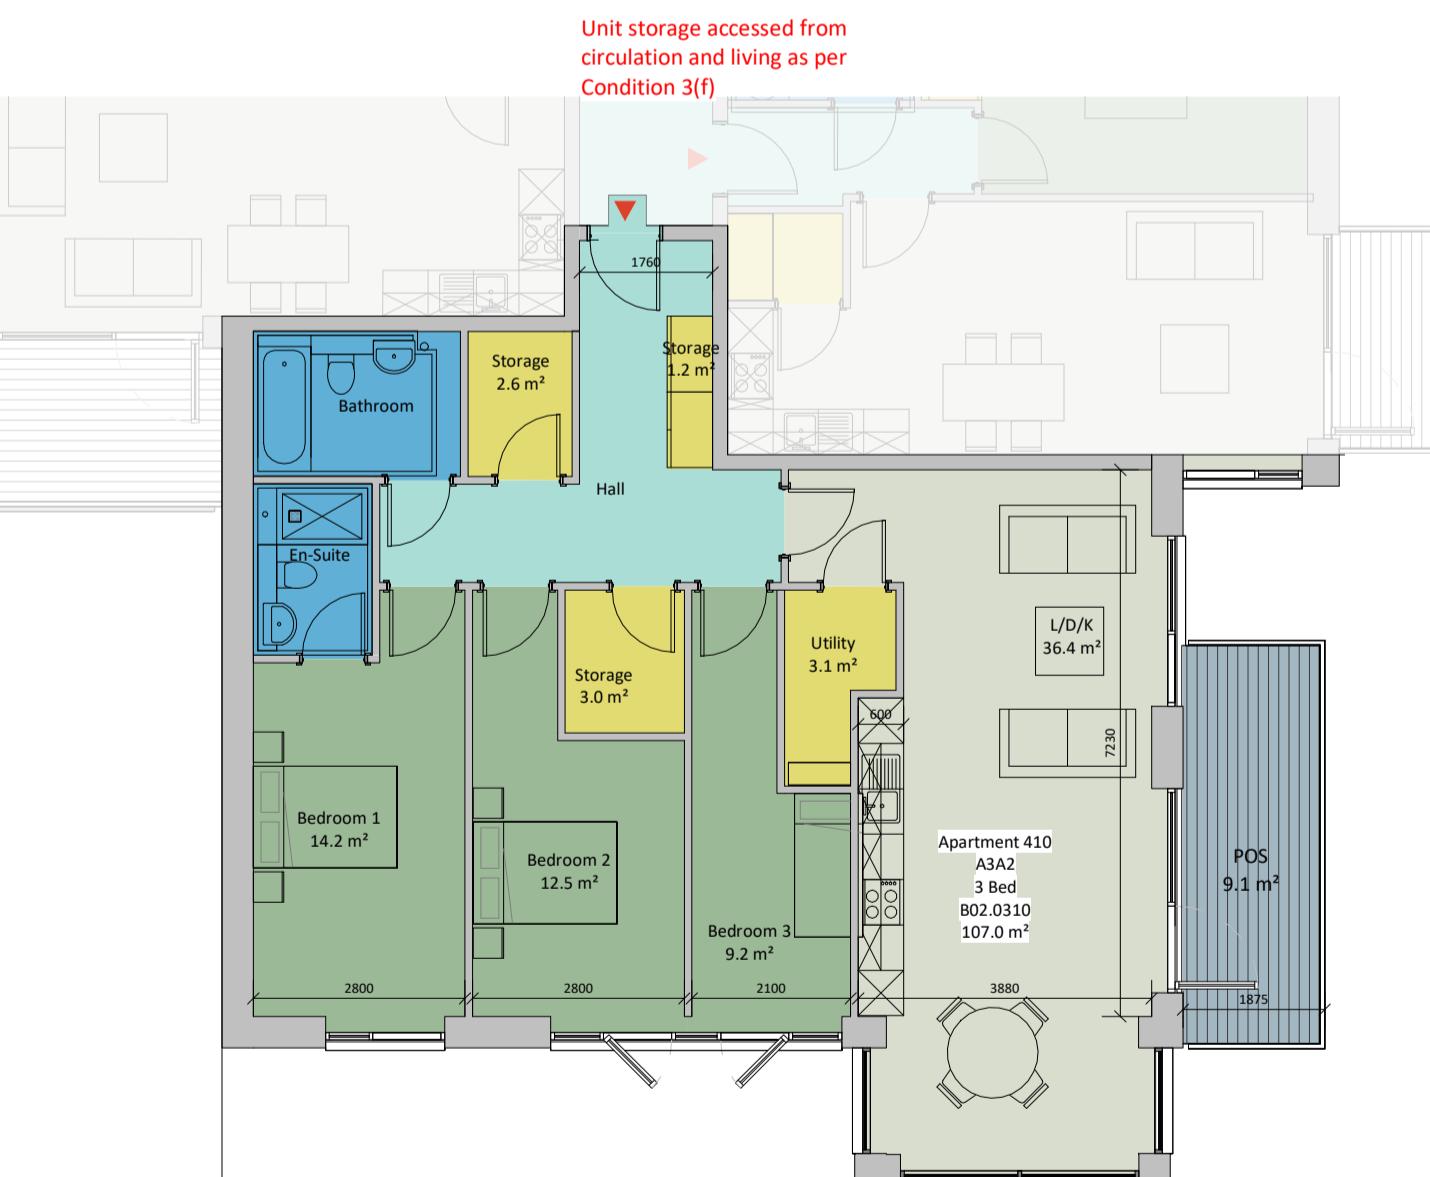

8 AT-A3A2
1 : 100

Permitted Apartment Typology Plan

Apartment Typology Schedule

Type Code	Apartment Type Description	Count
	Studio	2
	1 Bed	14
	1 Bed	1
	1 Bed	1
	1 Bed	3
	1 Bed	4
	1 Bed	1
	1 Bed	1
	1 Bed	3
	1 Bed	2
	1 Bed	2
	1 Bed	1
	2 Bed (4p)	12
	2 Bed (4p)	2
	2 Bed (4p)	1
	2 Bed (4p)	1
	2 Bed (4p)	2

Apartment Typology Schedule

Apartment Type Code	Apartment Type Description	Count
A2A6	2 Bed (4p)	1
A2B	2 Bed (3p)	3
A2C	2 Bed (4p)	2
A2D1	2 Bed (4p)	1
A2D2	2 Bed (4p)	1
A2E	2 Bed (3p)	1
A2F	2 Bed (4p)	2
A2G	2 Bed (4p)	2
A2J	2 Bed (4p)	2
A2K	2 Bed (3p)	1
A2L	2 Bed (3p)	2
A2N	2 Bed (4p)	1
A3A1	3 Bed	1
A3A2	3 Bed	1
D1A	Duplex (1b)	2
D2A	Duplex (2b3p)	1
D2B	Duplex (2b3p)	1

Revision Description

Any reference to fire safety design or performance is presented for coordination purposes only. Refer only to the granted Fire Safety Certificate, and fire consultant's information for fire safety design, specification and performance.

Figured dimensions only to be used. This drawing is copyright of O'Mahony Pike Architects Ltd. All information is shared as per approved use in accordance with ISO19650-2:2018, Table 5; Standard Codes for Suitability of Models and Documents and the BEP. If the ISG field is empty, this information is shared as per ISO 19650-2.

o'mahony pike

architecture urban design	Dublin	Cork	Drawn By:
email: info@omahonypike.com	The Chapel	One South Mall	
tel: +353 1 202 7400	Mount St. Anne's	Cork City	
fax: +353 1 283 0822	Milltown, Dublin 6	Co. Cork	
www.omahonypike.com	D06 XN52 Ireland	T12 CCN3 Ireland	Purpose:

Drawing Title: Permitted Apartment Typology Plans - Duplexes and 3 Bed
Drawing No.: 20022A-OMP-AT-ZZ-DR-A-1004

Source file: 20023A_GMP_77_77_M2_A_0002.ppt